


**MASTER DOWN FLOOR PLAN**

SCALE: 1/8"=1'-0"

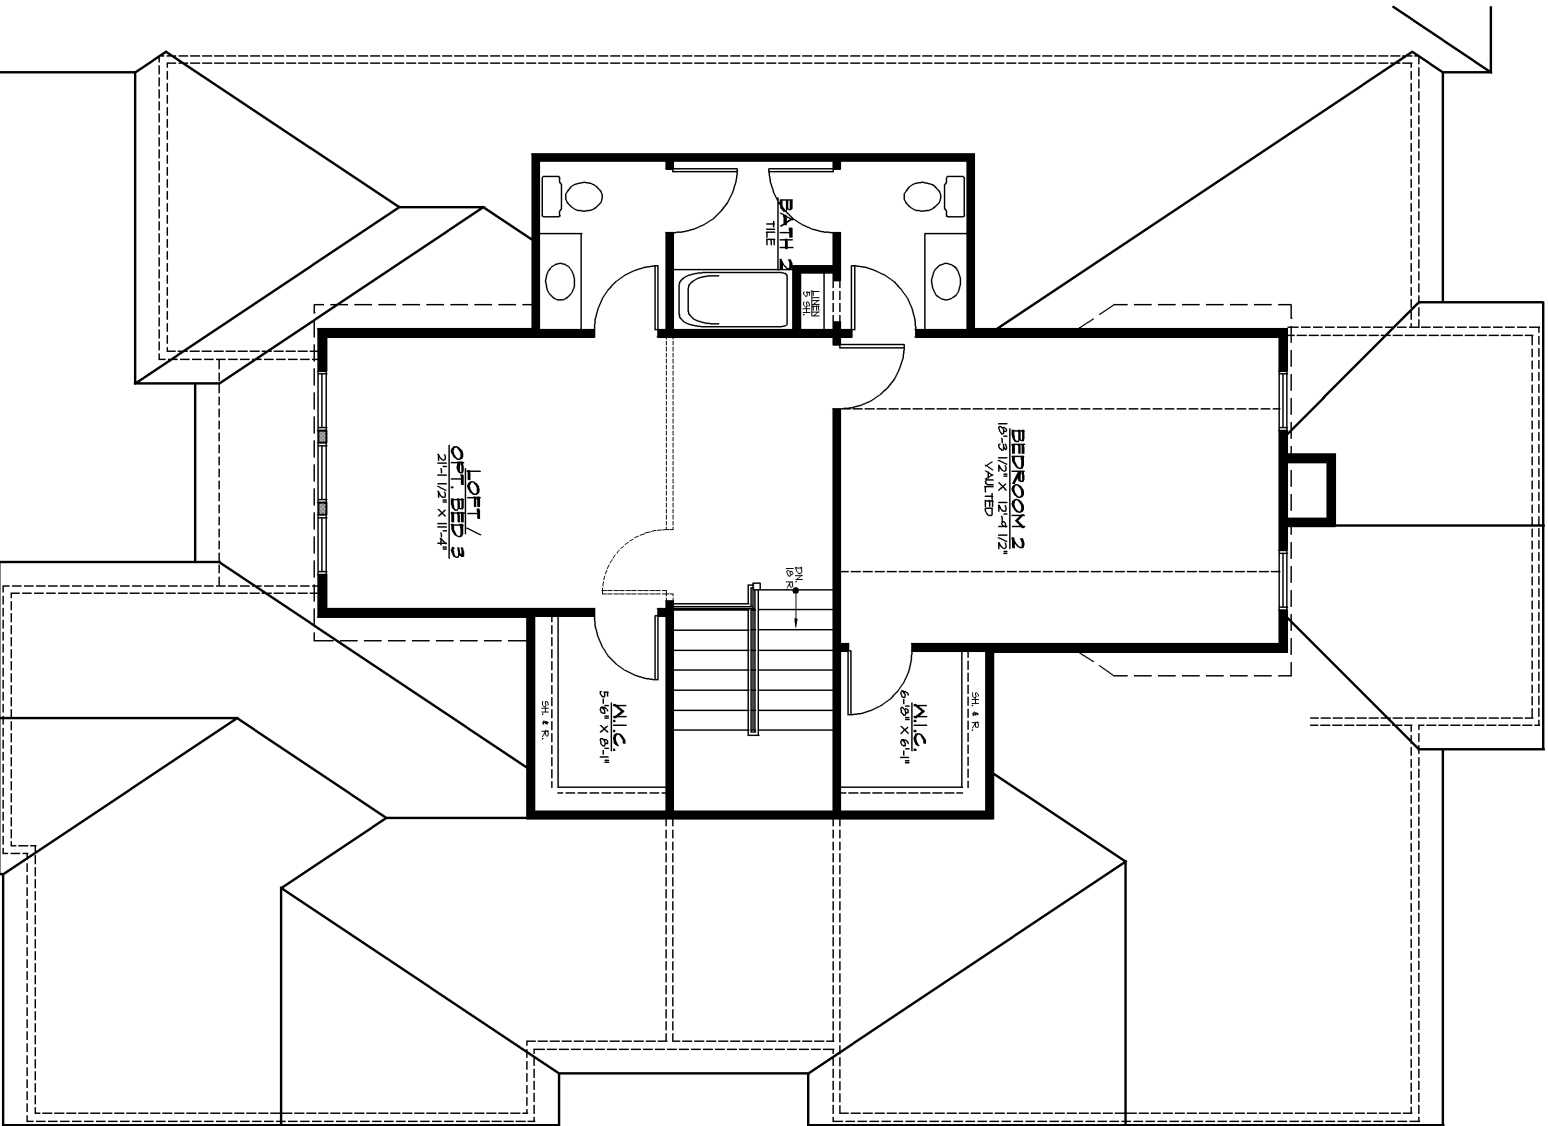

**MASTER DOWN FLOOR PLAN**

SCALE: 1/8"=1'-0"

